




■ ARCHITECTURE
■ LANDSCAPE ARCHITECTURE
■ INTERIOR DESIGN
■ ENGINEERING
■ TECHNOLOGY
■ 201 EAST HOWARD STREET MINNEAPOLIS, MINNESOTA 55416 TEL: 218.263.8848 FAX: 218.722.8833
■ 101 EAST SUPERIOR STREET DULUTH, MINNESOTA 55802 TEL: 218.722.8841 FAX: 218.722.8833
www.ari.com

OLLAH RESIDENCE
17 ASCA STREET, SUPERIOR, WI


PROJECT NO.:	14-121
DATE:	21 MAY 2018
DRAWN BY:	AJB
REVISIONS:	

EXTERIOR
ELEVATIONS

A2.1

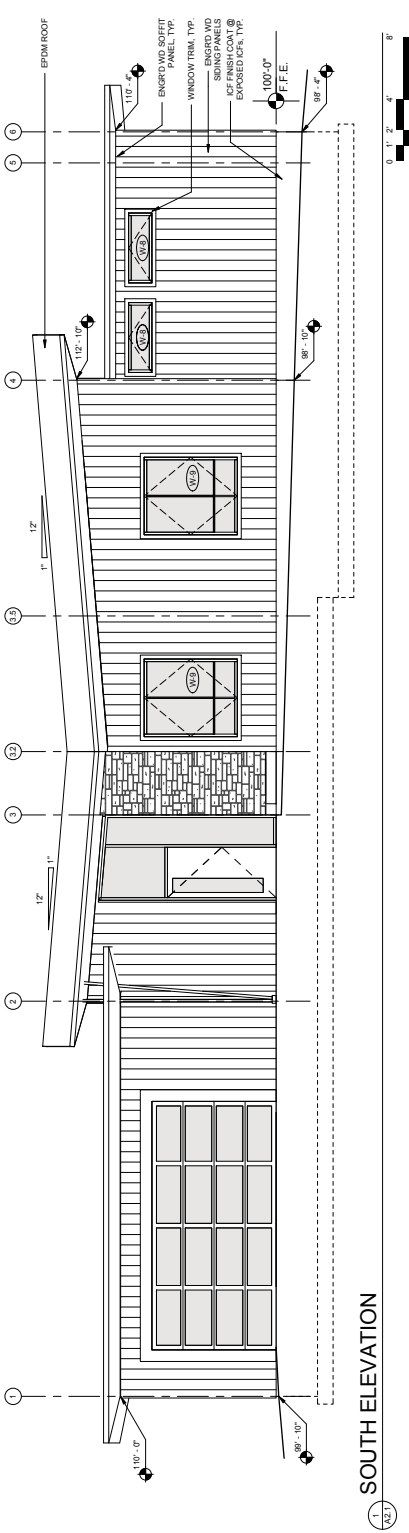

SOUTH ELEVATION

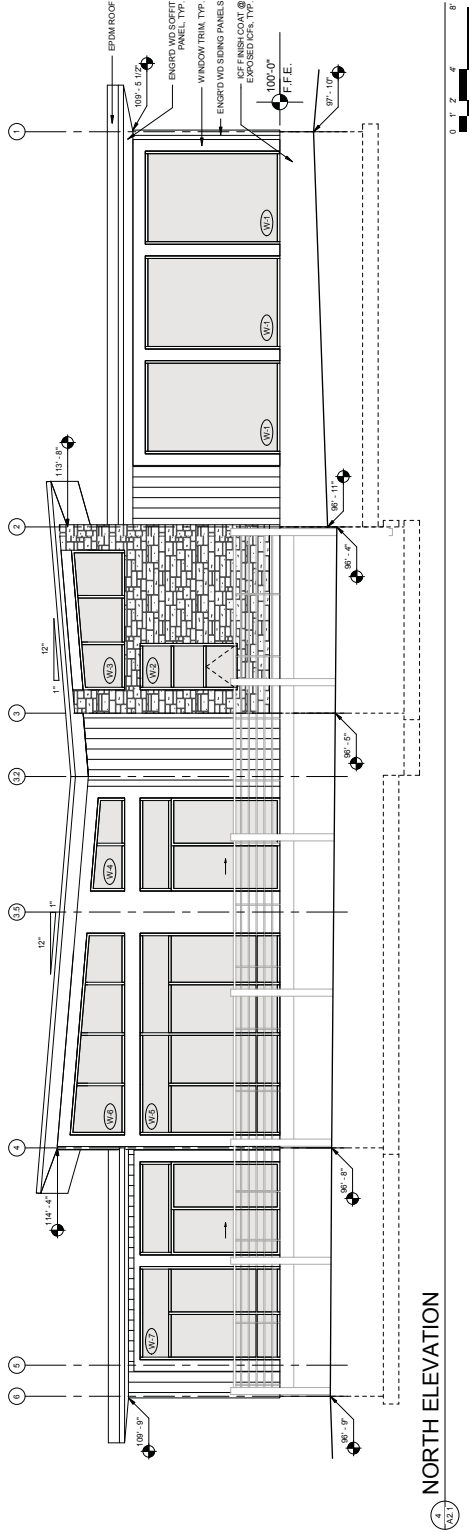

NORTH ELEVATION